


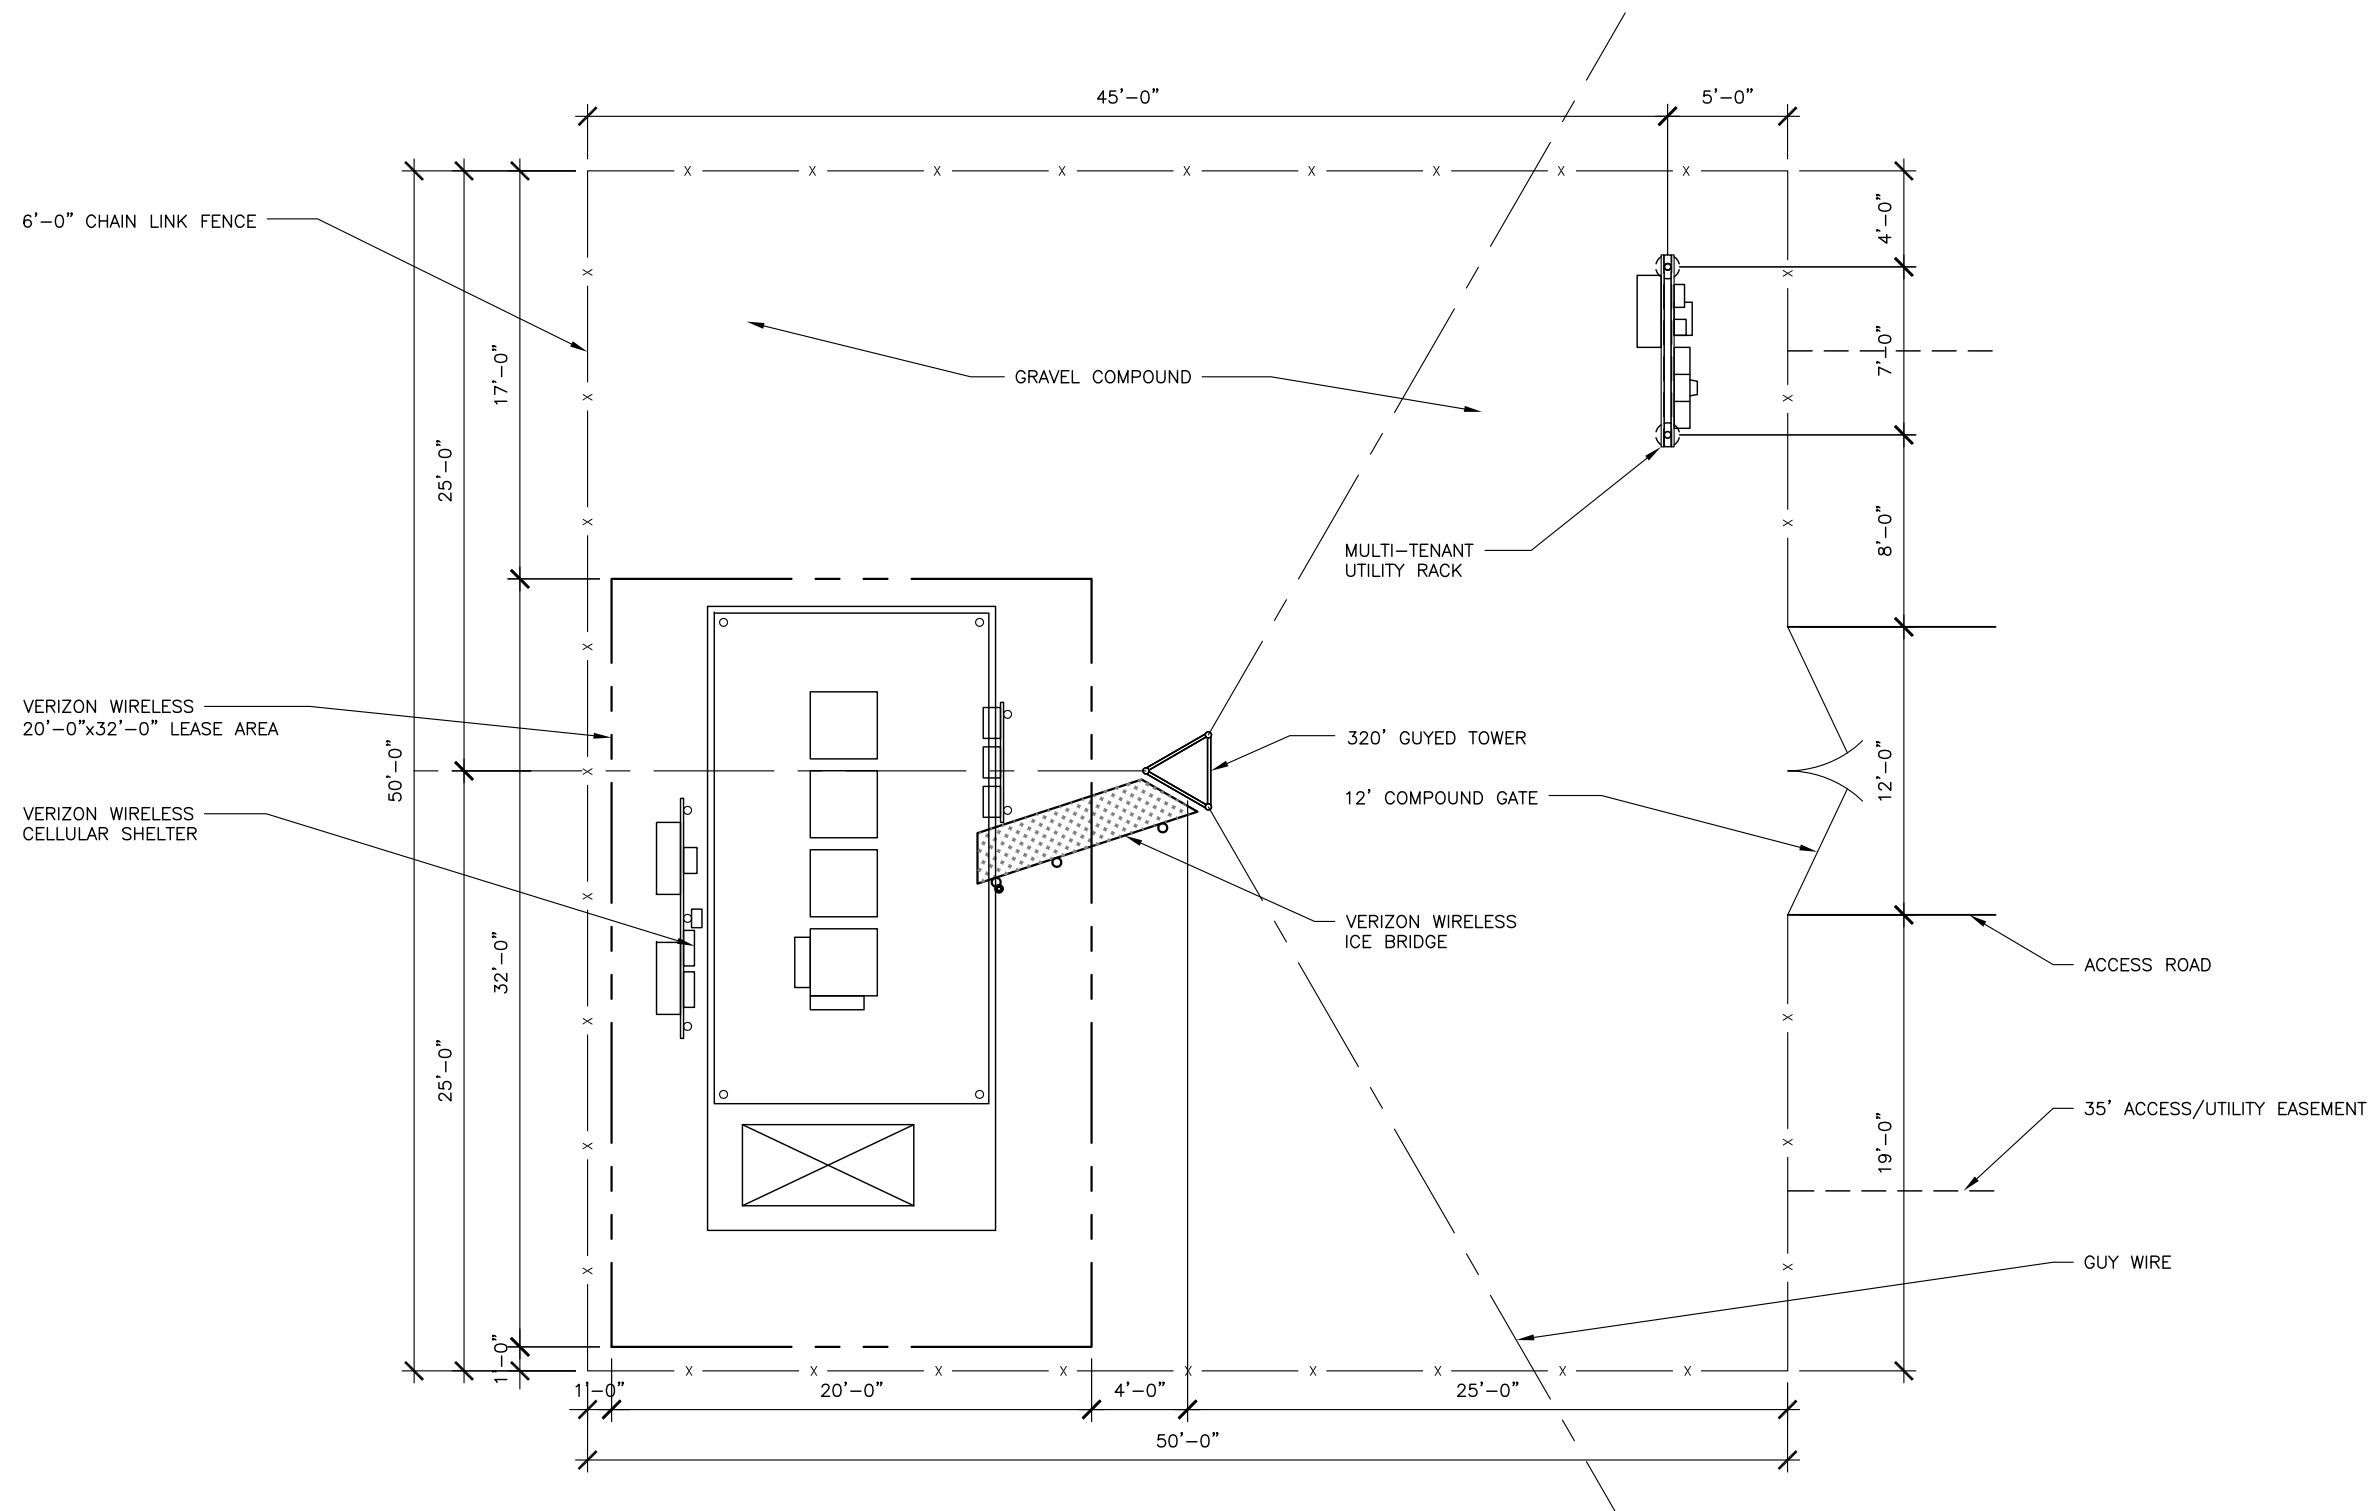

# 1 SITE PLAN

SCALE: 0' 5' 10' 20' 30'

